


TYPICAL FLOOR PLAN(2nd. TO 11th.)

Scale 1:100

B

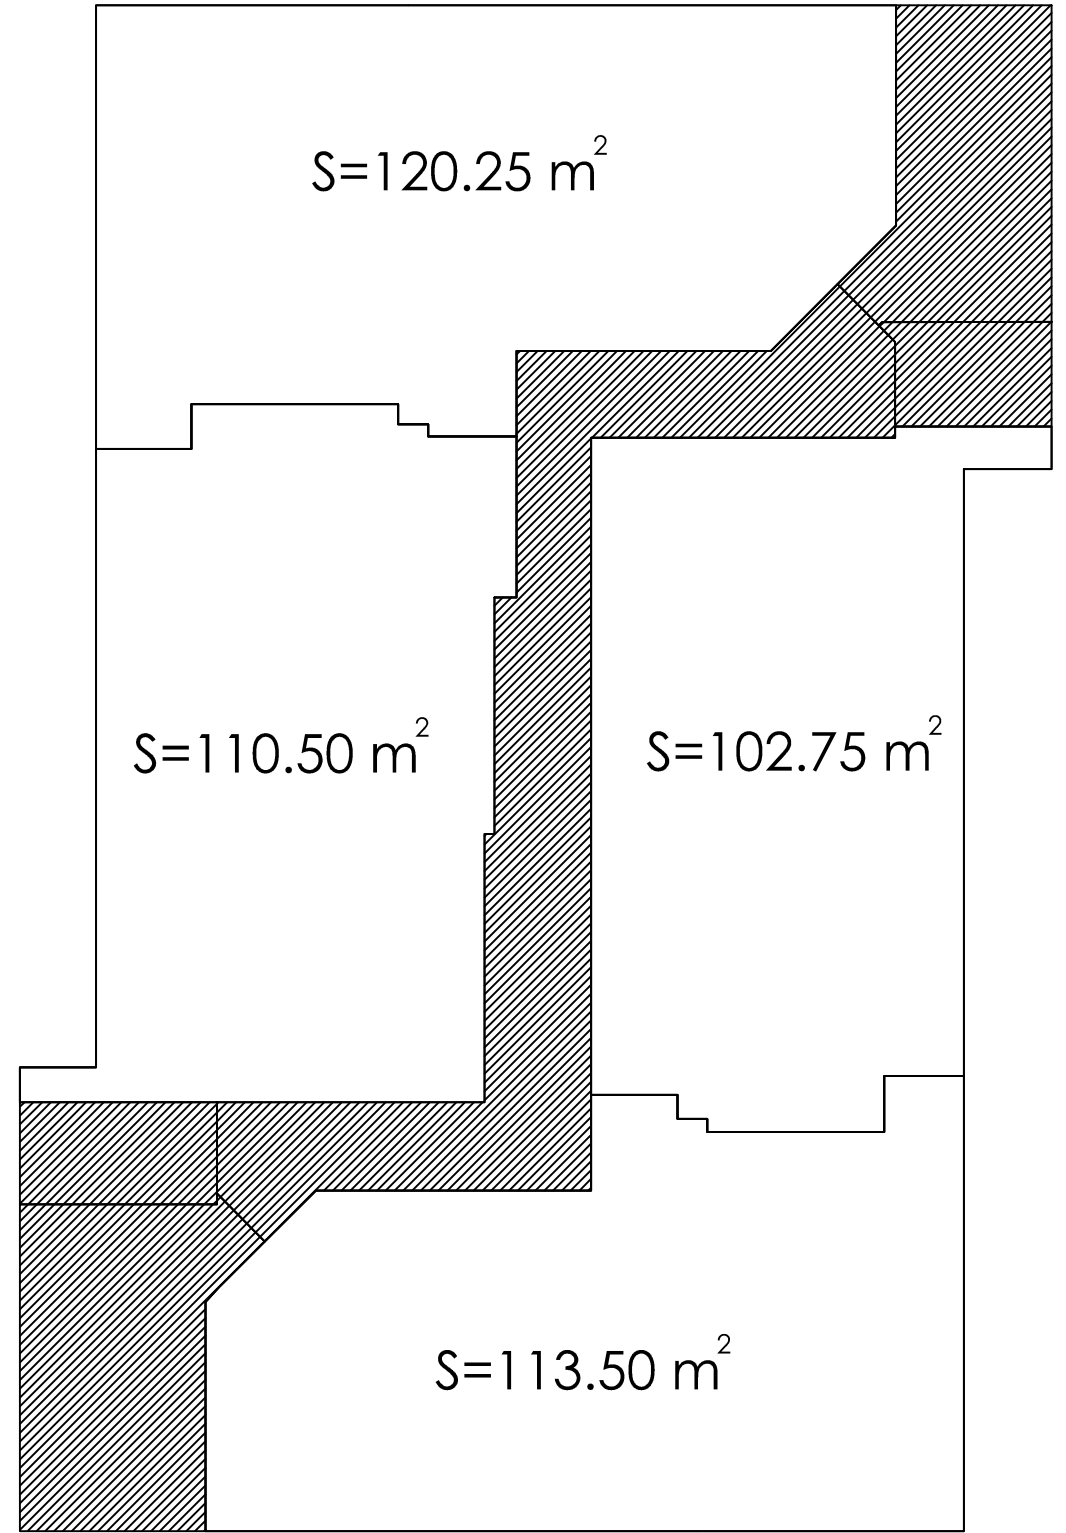

TYPICAL FLOOR PLAN(12th. TO 15th.)

Scale 1:100