


A

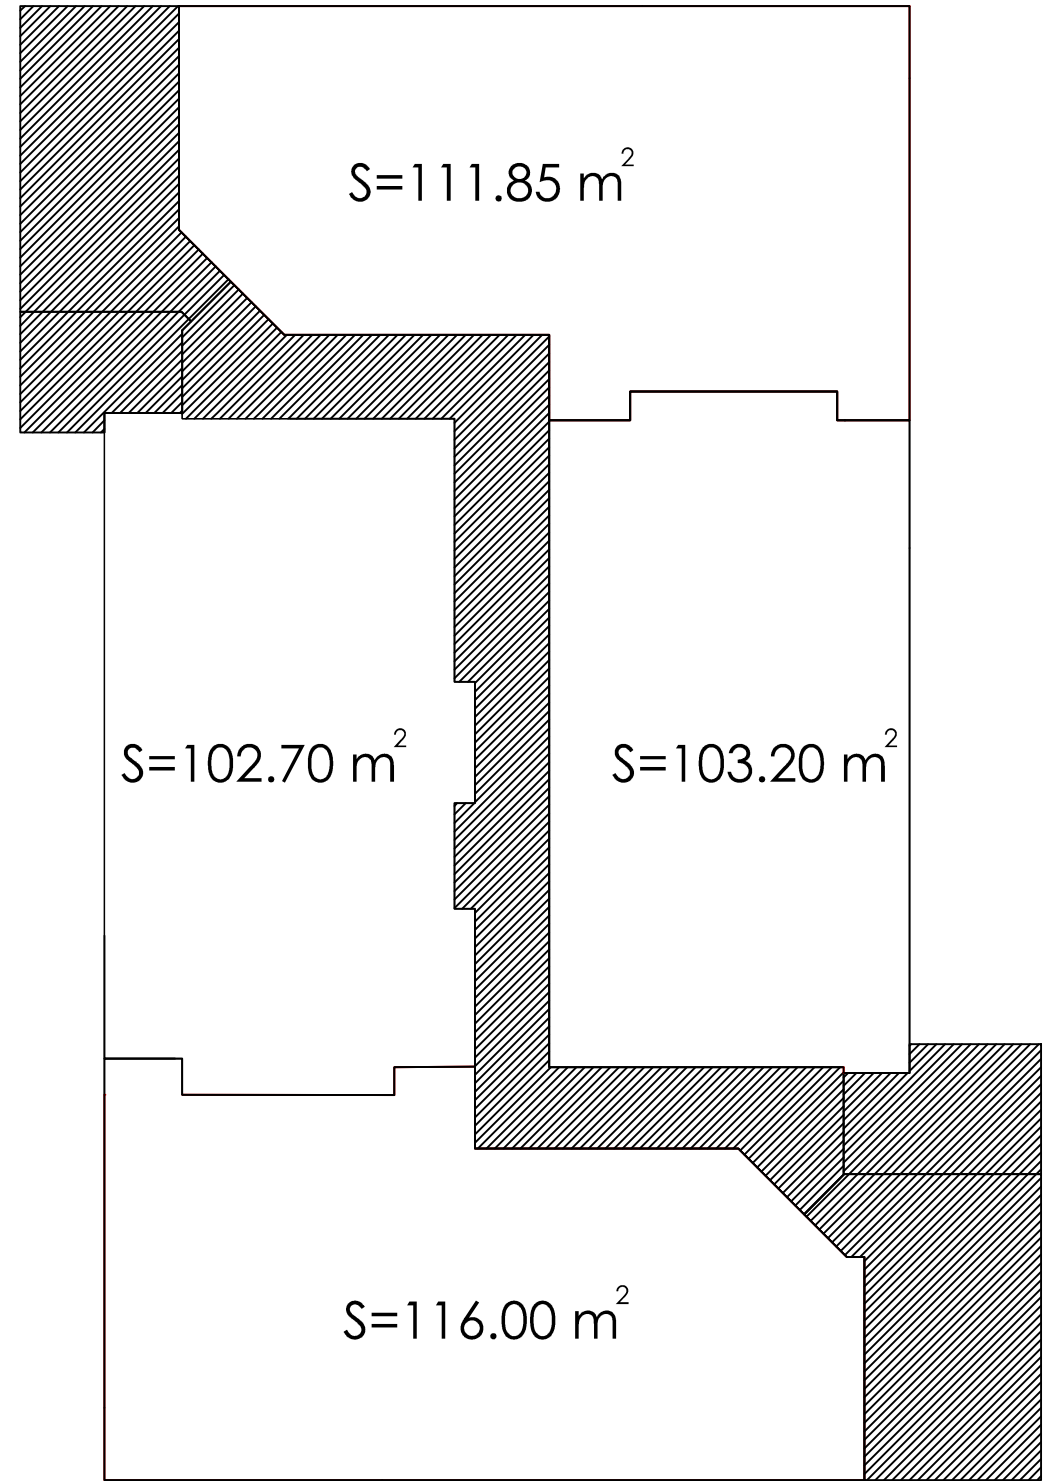

TYPICAL FLOOR PLAN(2nd. TO 13th.)

Scale 1:100

TYPICAL FLOOR PLAN(14th. TO 17th.)

Scale 1:100